



1/8"=1'-0" **1 FLOOR PLAN** NORTH

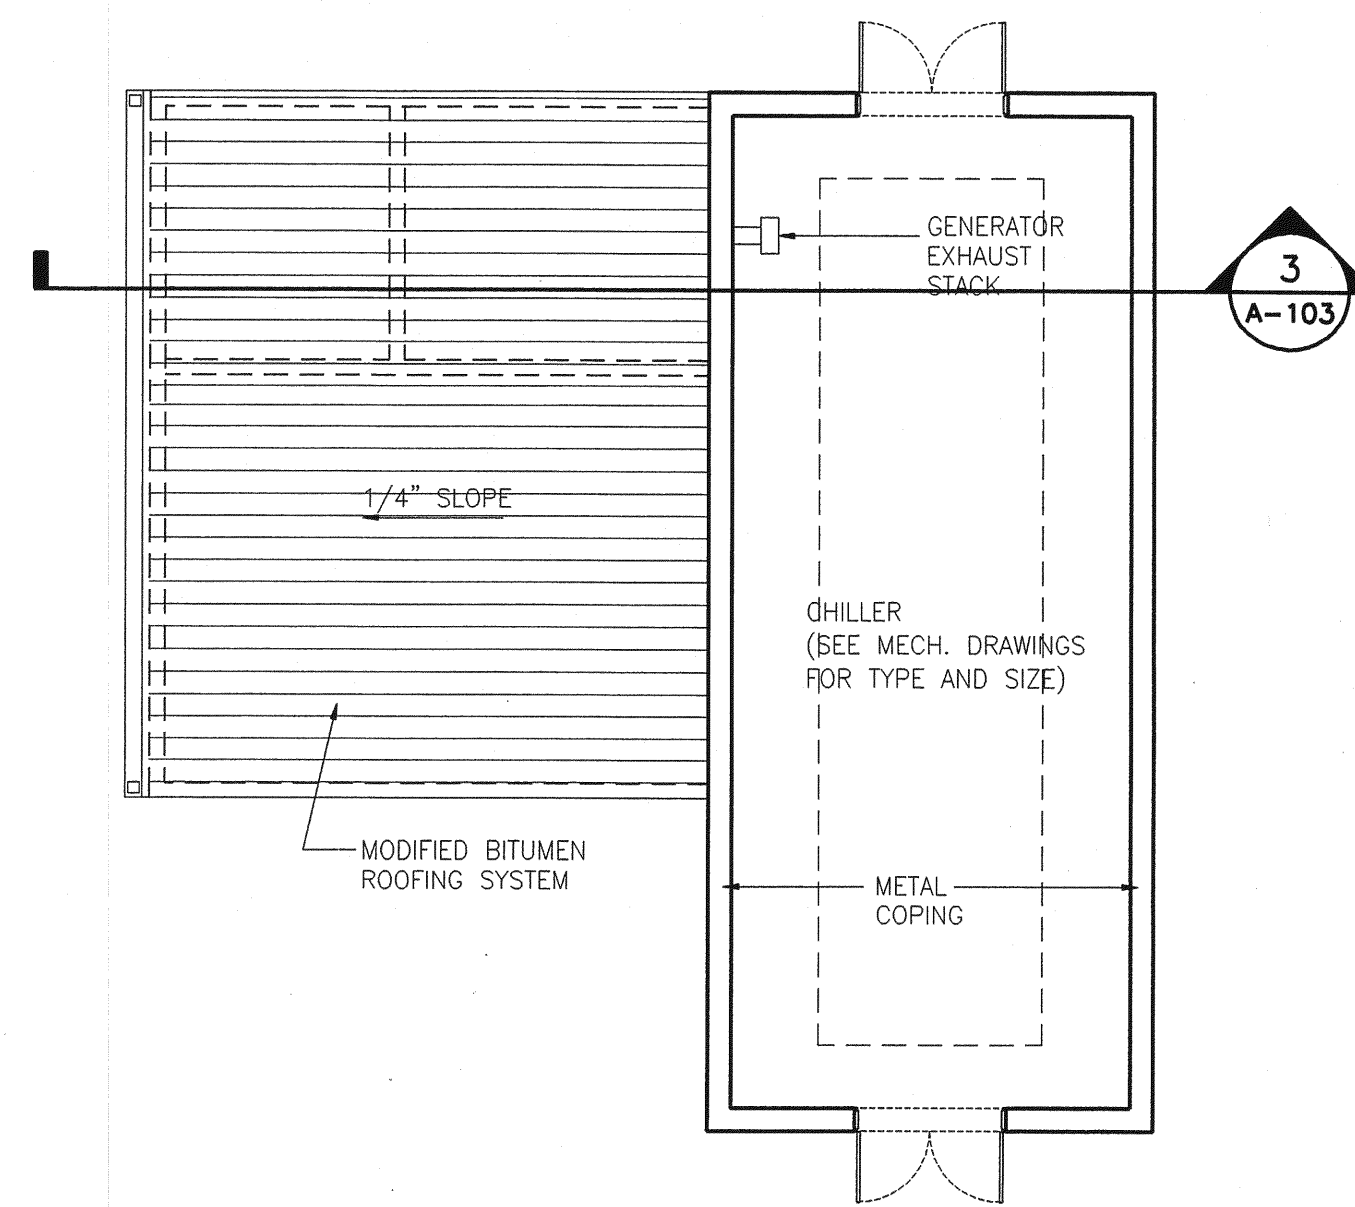


1/8"=1'-0" **2 ROOF PLAN**


FACILITY SPACE CHART						
NET AND GROSS SQUARE FOOTAGE SUMMARY						
ROOM NO.	ROOM NAME	FISH NO.	N.S.F.	D.O.C.	N.S.F. CIRC.	MECH./ELECT.
300	CHILLER ENCLOSURE	---	---	---	---	---
301	GENERATOR ROOM	703K	---	---	---	136
302	FLAMMABLE STORAGE	333	100	---	---	---
303	OUTDOOR EQPM. STOR.	334	394	---	---	---
CHILLER BUILDING SUBTOTALS			494	0	0	136
N.S.F. - NET SQUARE FOOTAGE			CIRC. - CIRCULATION			
D.O.C. - DESIGN OCCUPANT LOAD						

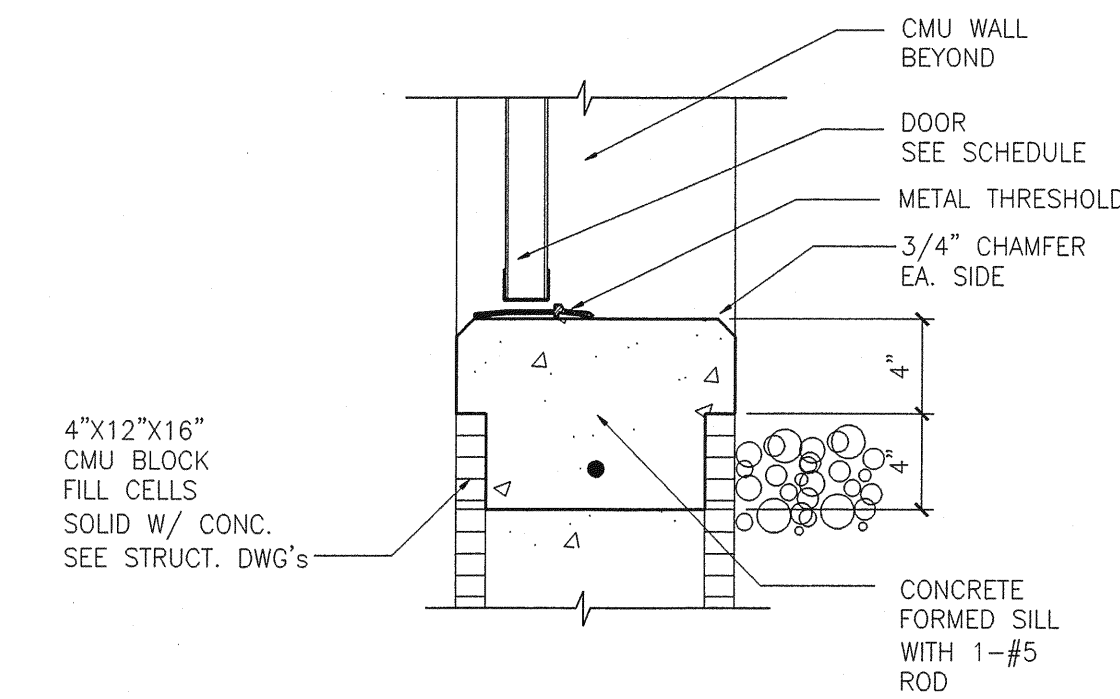


1/2"=1'-0" **10 SILL DETAIL**

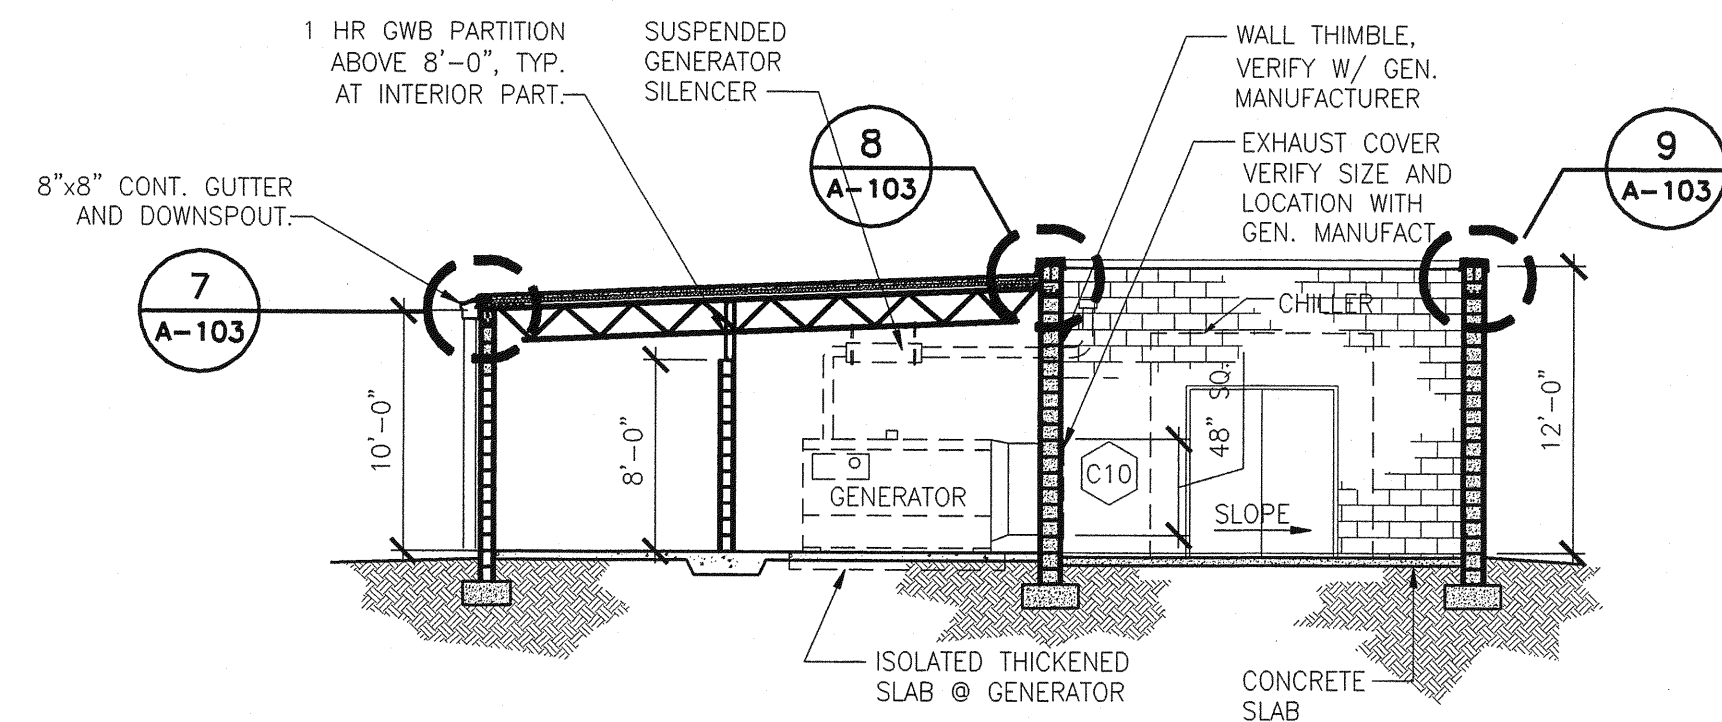


1/8"=1'-0" **3 BUILDING SECTION**

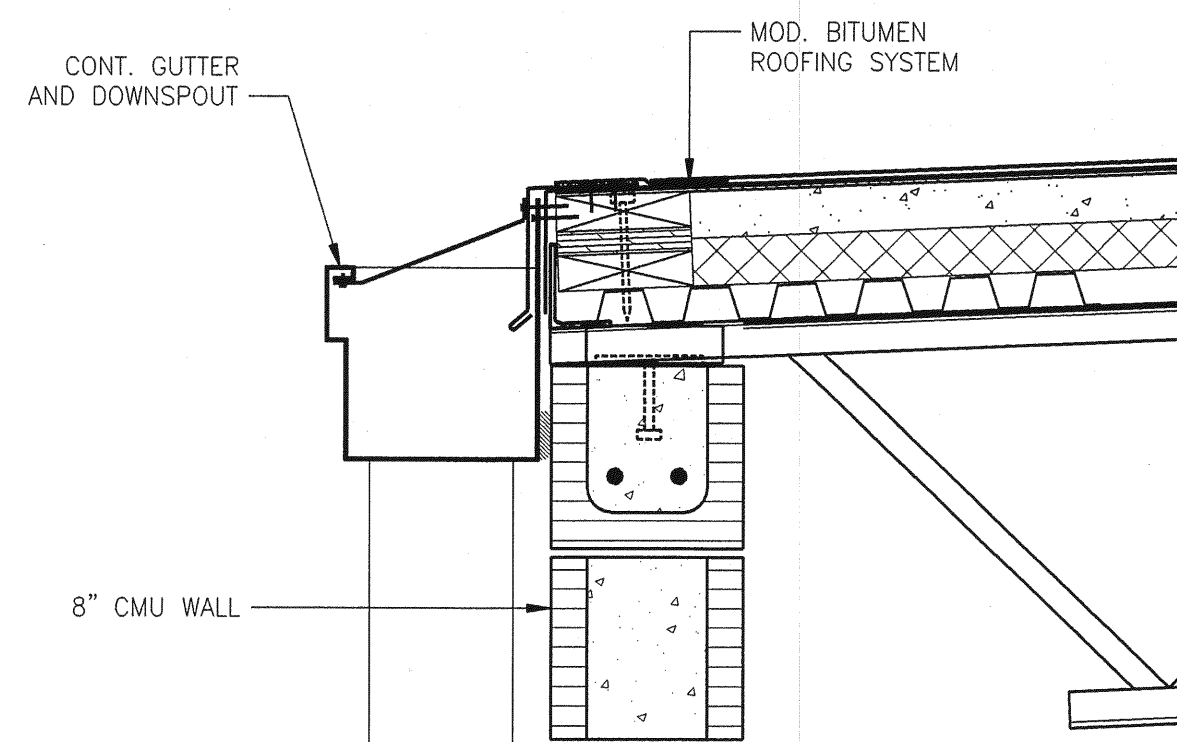


1/2"=1'-0" **7 WALL DETAIL**

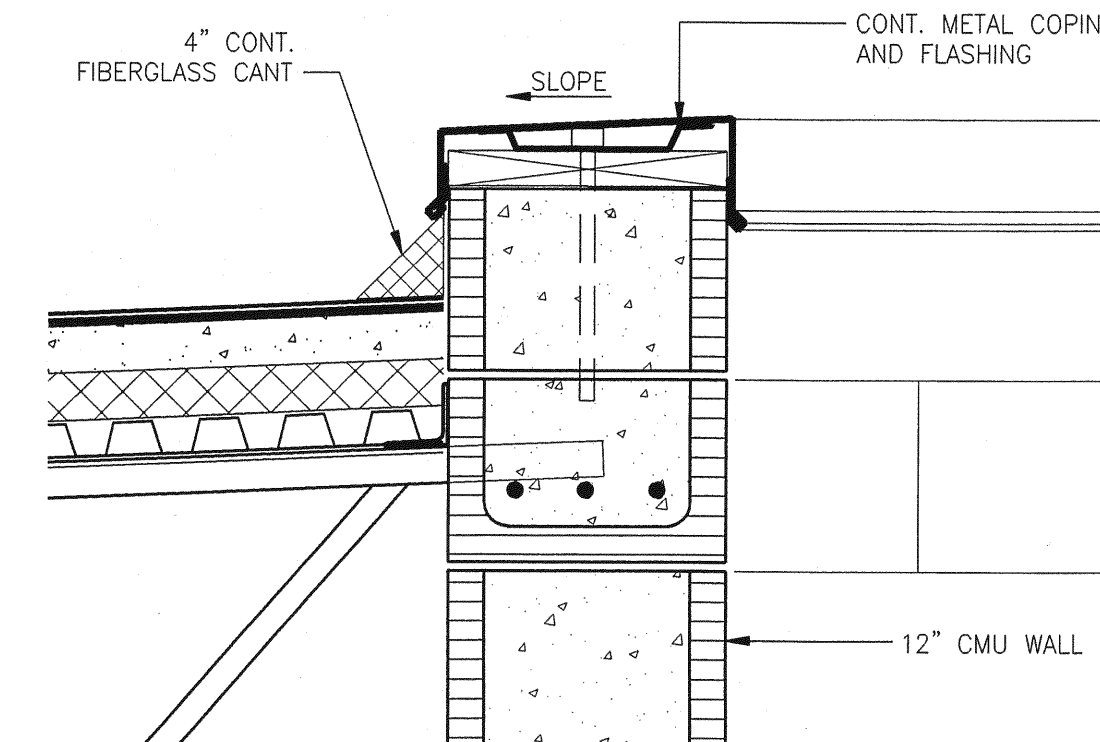


1 1/2"=1'-0" **8 WALL DETAIL**

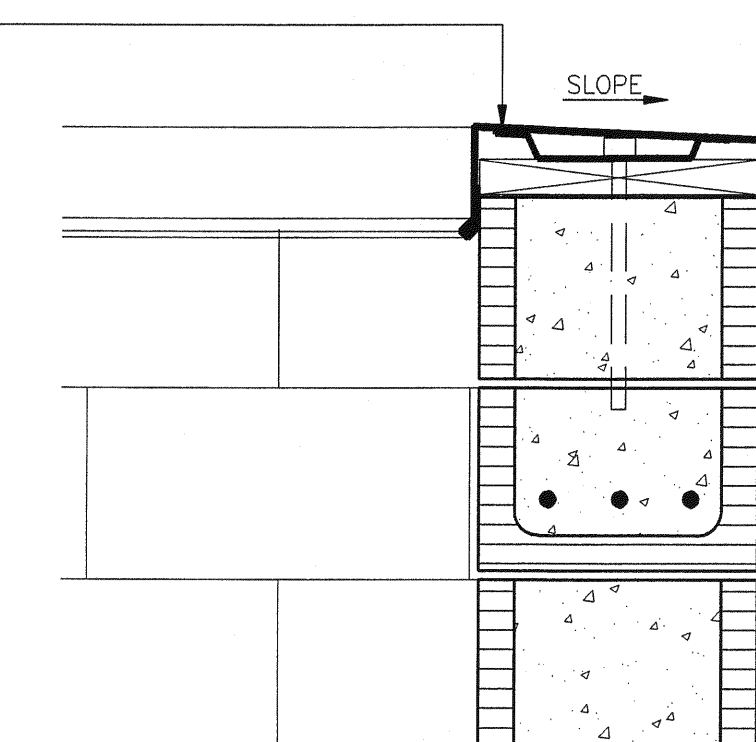


1 1/2"=1'-0" **9 WALL DETAIL**

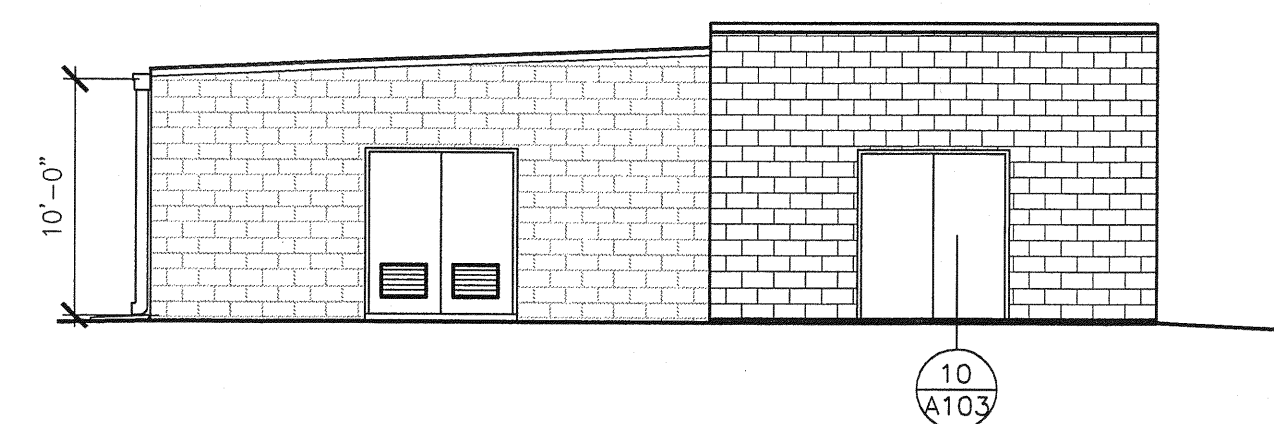

1/4"=1'-0" **4 SOUTH ELEVATION**

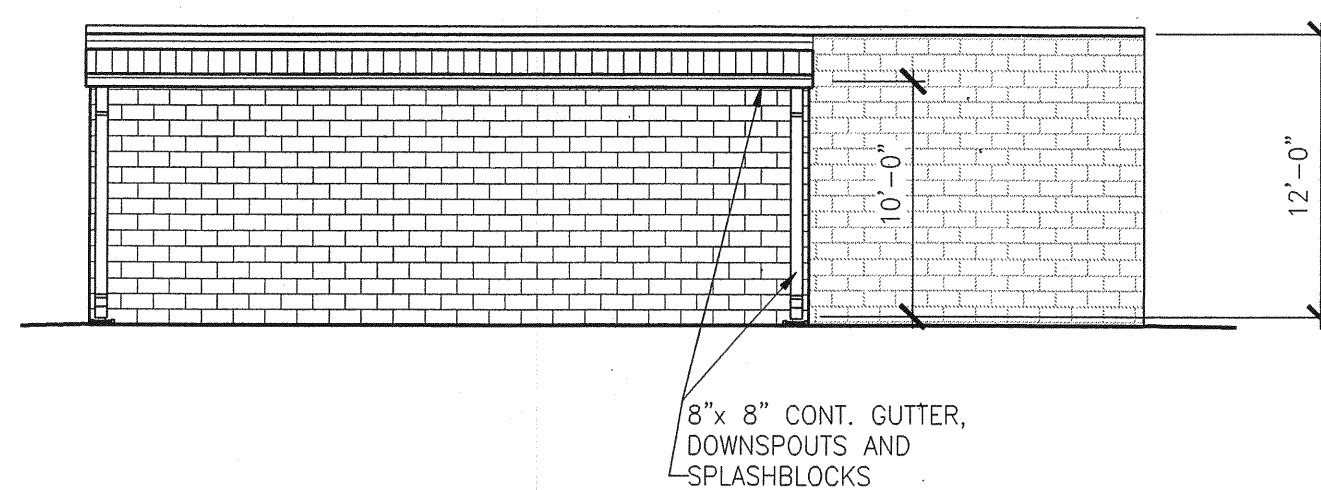

1/4"=1'-0" **5 WEST ELEVATION**

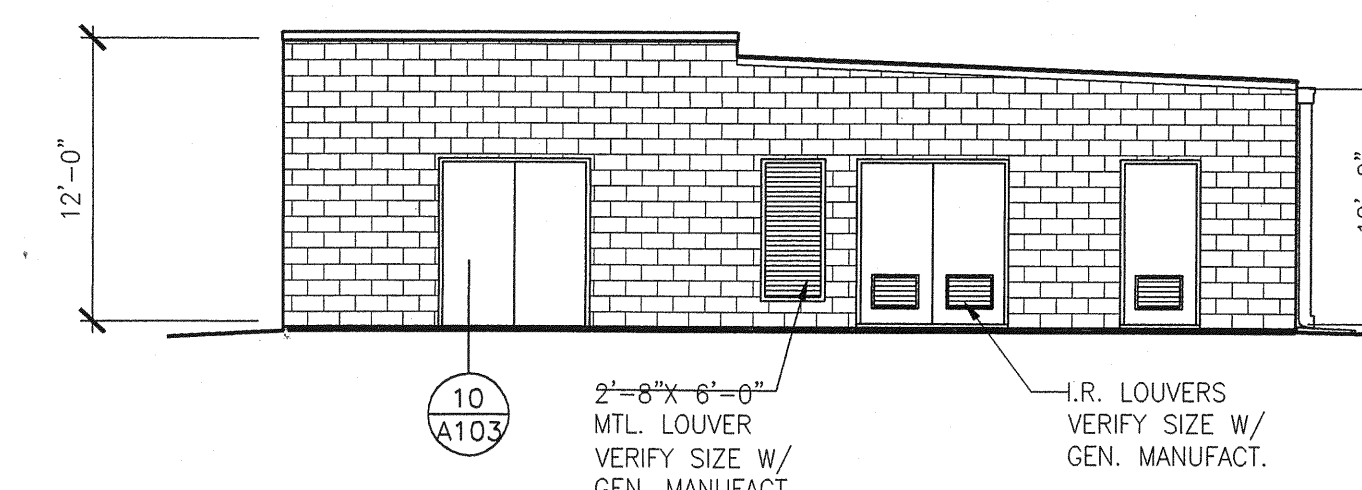

1/4"=1'-0" **6 NORTH ELEVATION**



SHEET TITLE

**CHILLER BUILDING
PLAN, ELEVATIONS,
SECTIONS & DETAILS**

SHEET NUMBER

A-103

**PHASE III
100% CONST. DOCUM'T**