


1/8"=1'-0" **1 SECOND FLOOR PLAN - EAST**

KEY PLAN

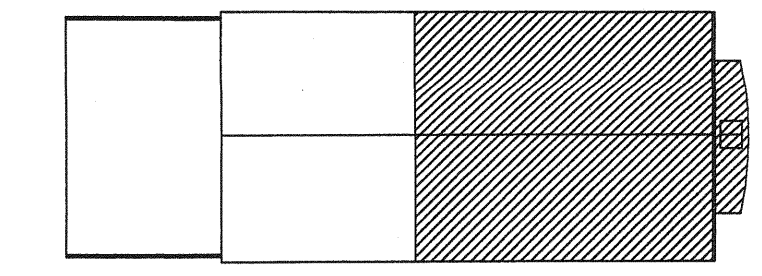

SHEET TITLE

SECOND FLOOR PLAN EAST

SHEET NUMBER

A-121

**PHASE III
100% CONST. DOCUM'T**