


1/2"=1'-0" **1** WALL SECTION THRU STAIRS NO. 2

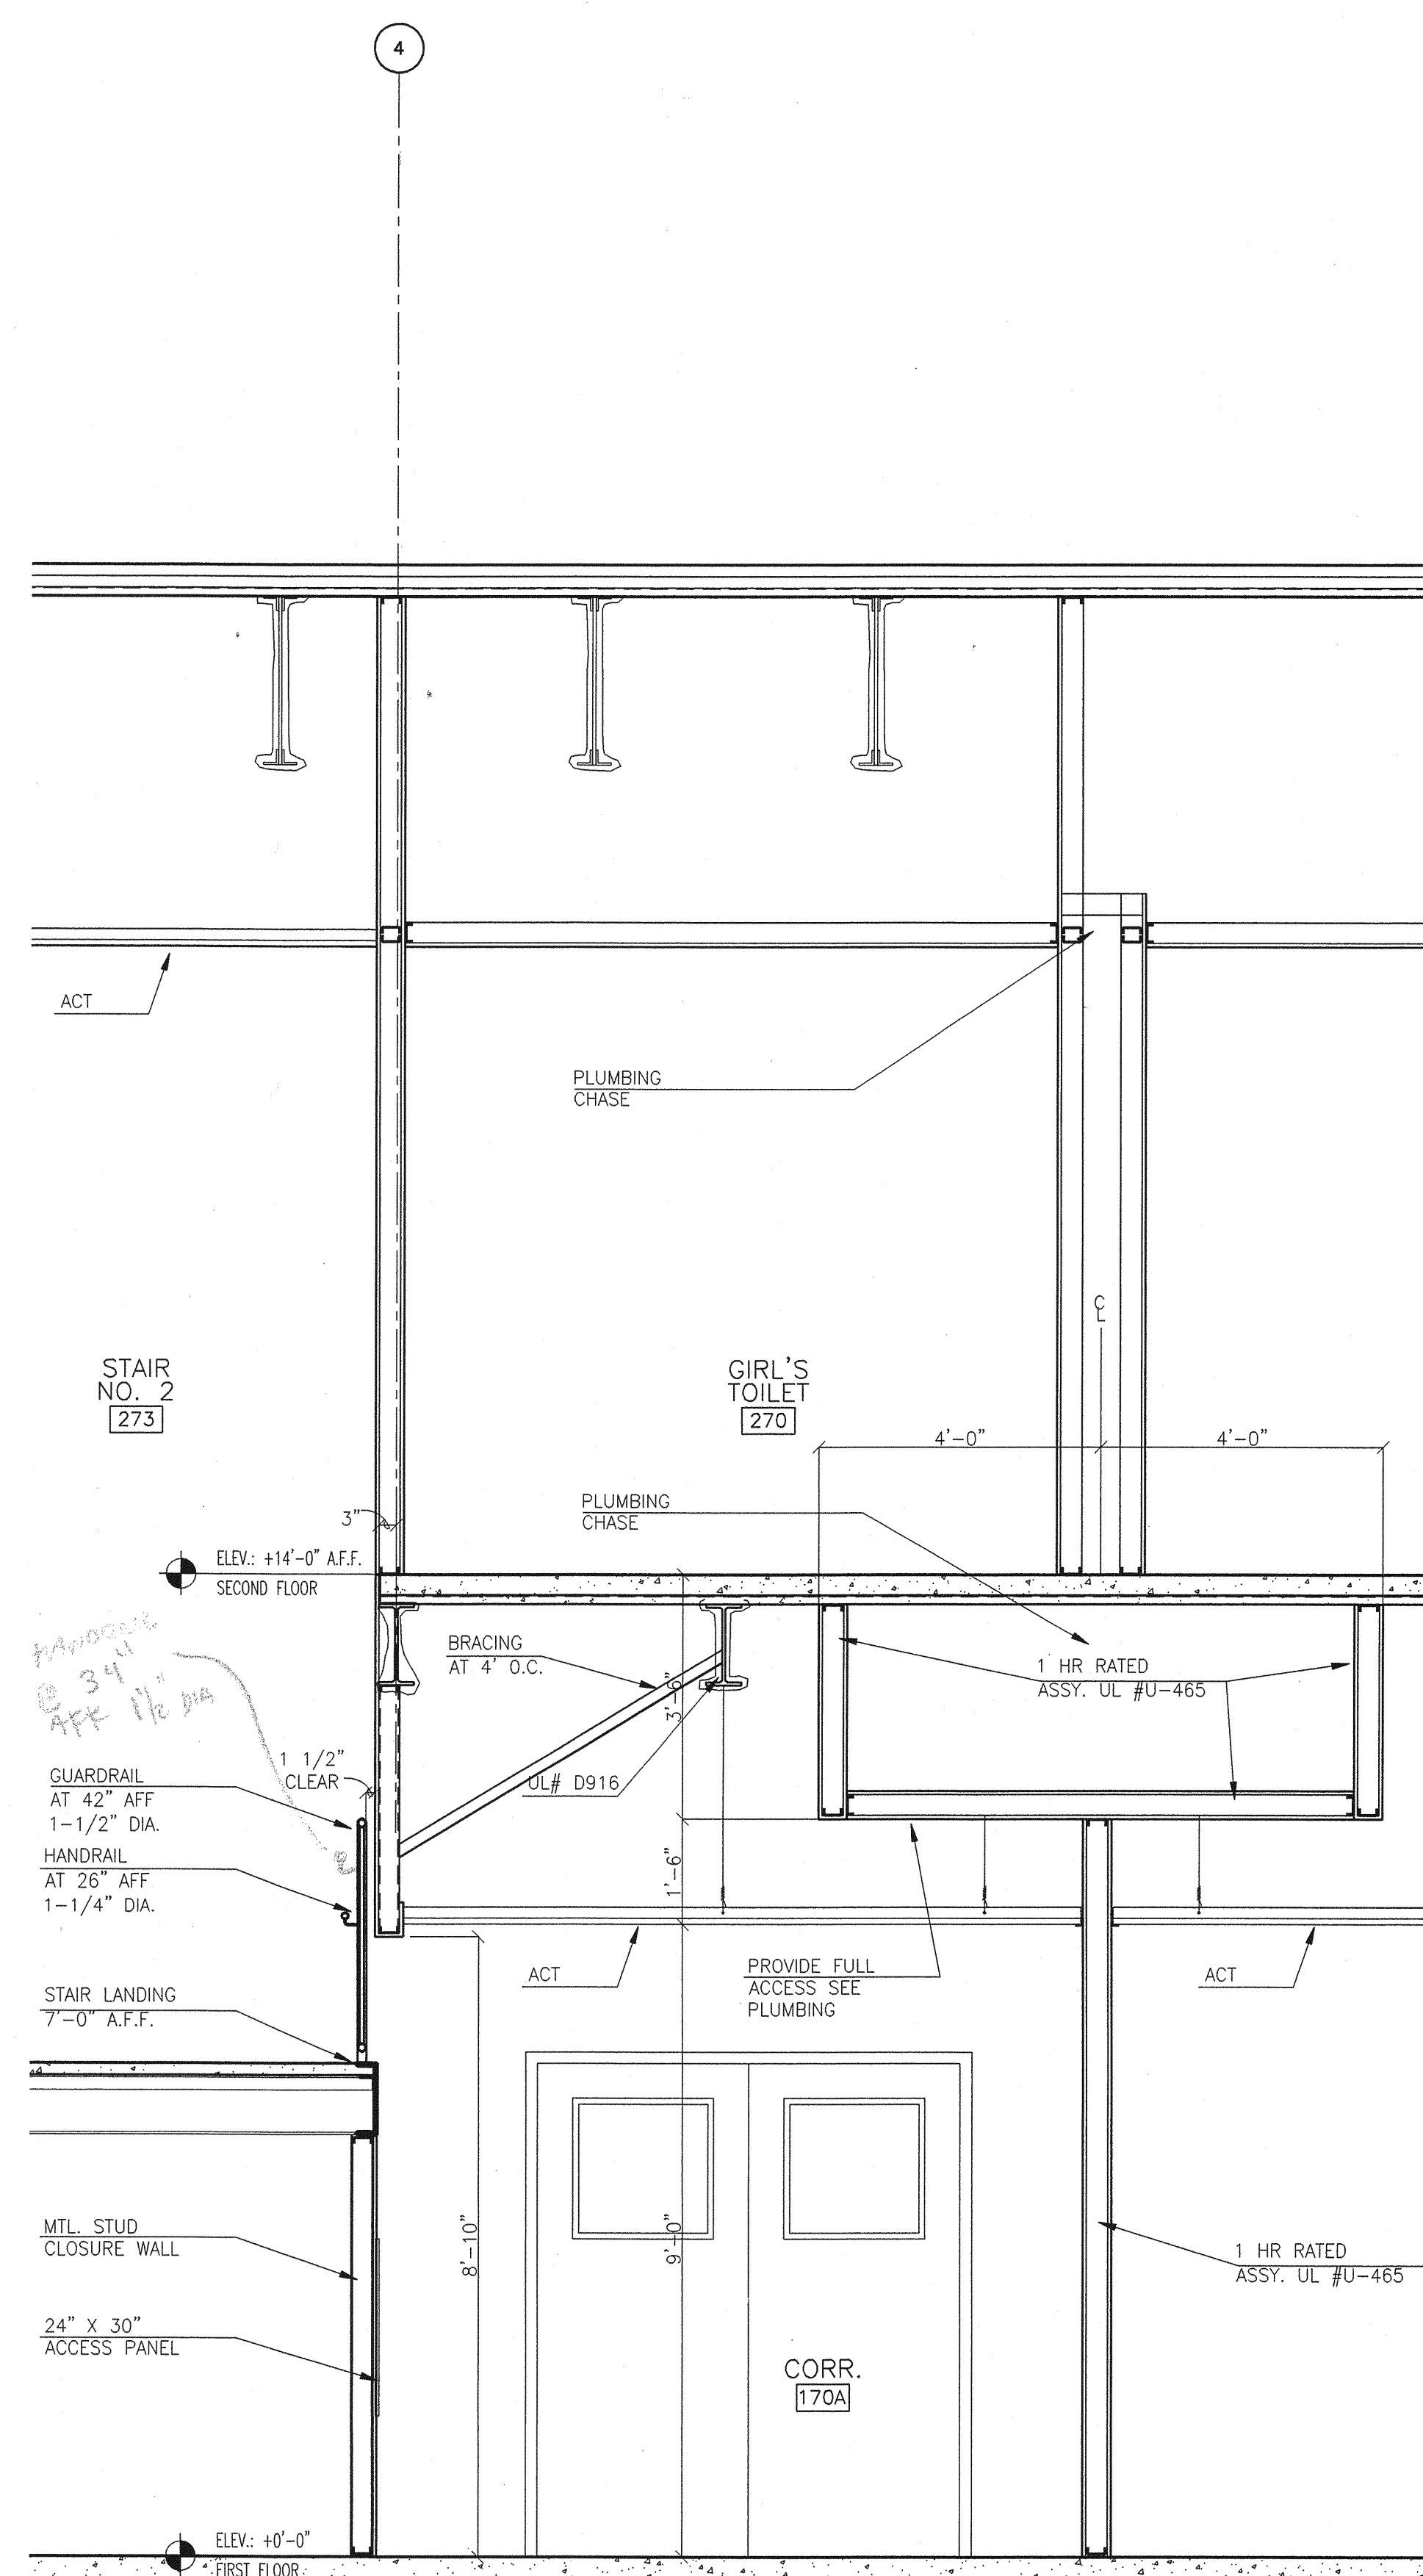

1/2"=1'-0" **2** WALL SECTION @ CORRIDOR 107A



SHEET TITLE  
**WALL SECTIONS**

SHEET NUMBER  
**A-412**

PHASE III  
 100% CONST. DOCUM'T