




1/16"=1'-0" **4** TRANSVERSE BUILDING SECTION

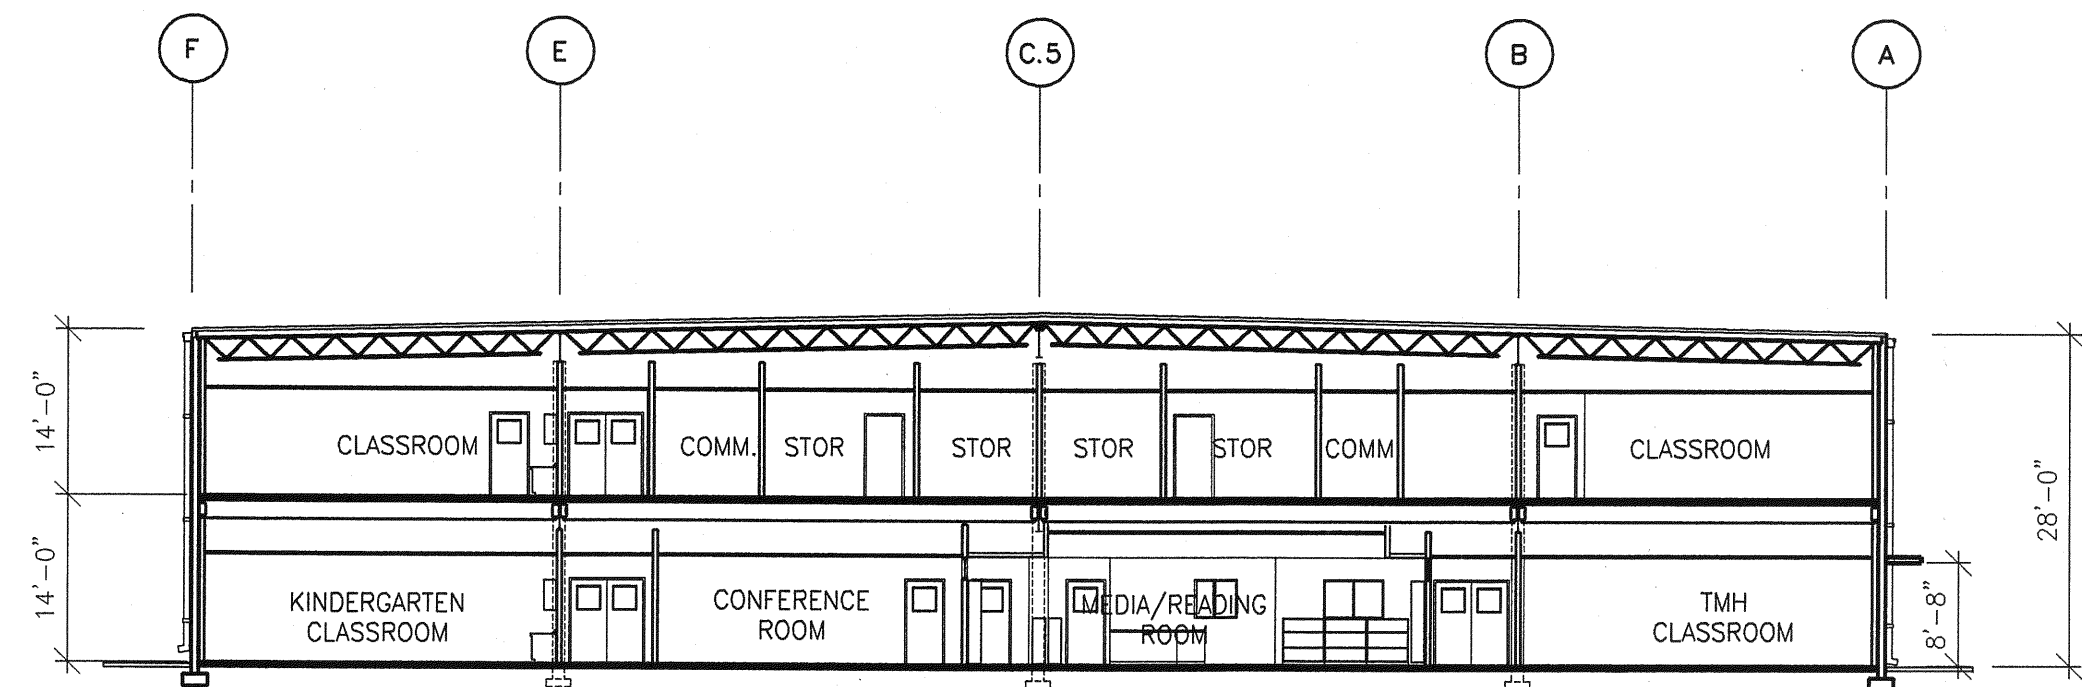

1/16"=1'-0" **2** TRANSVERSE BUILDING SECTION

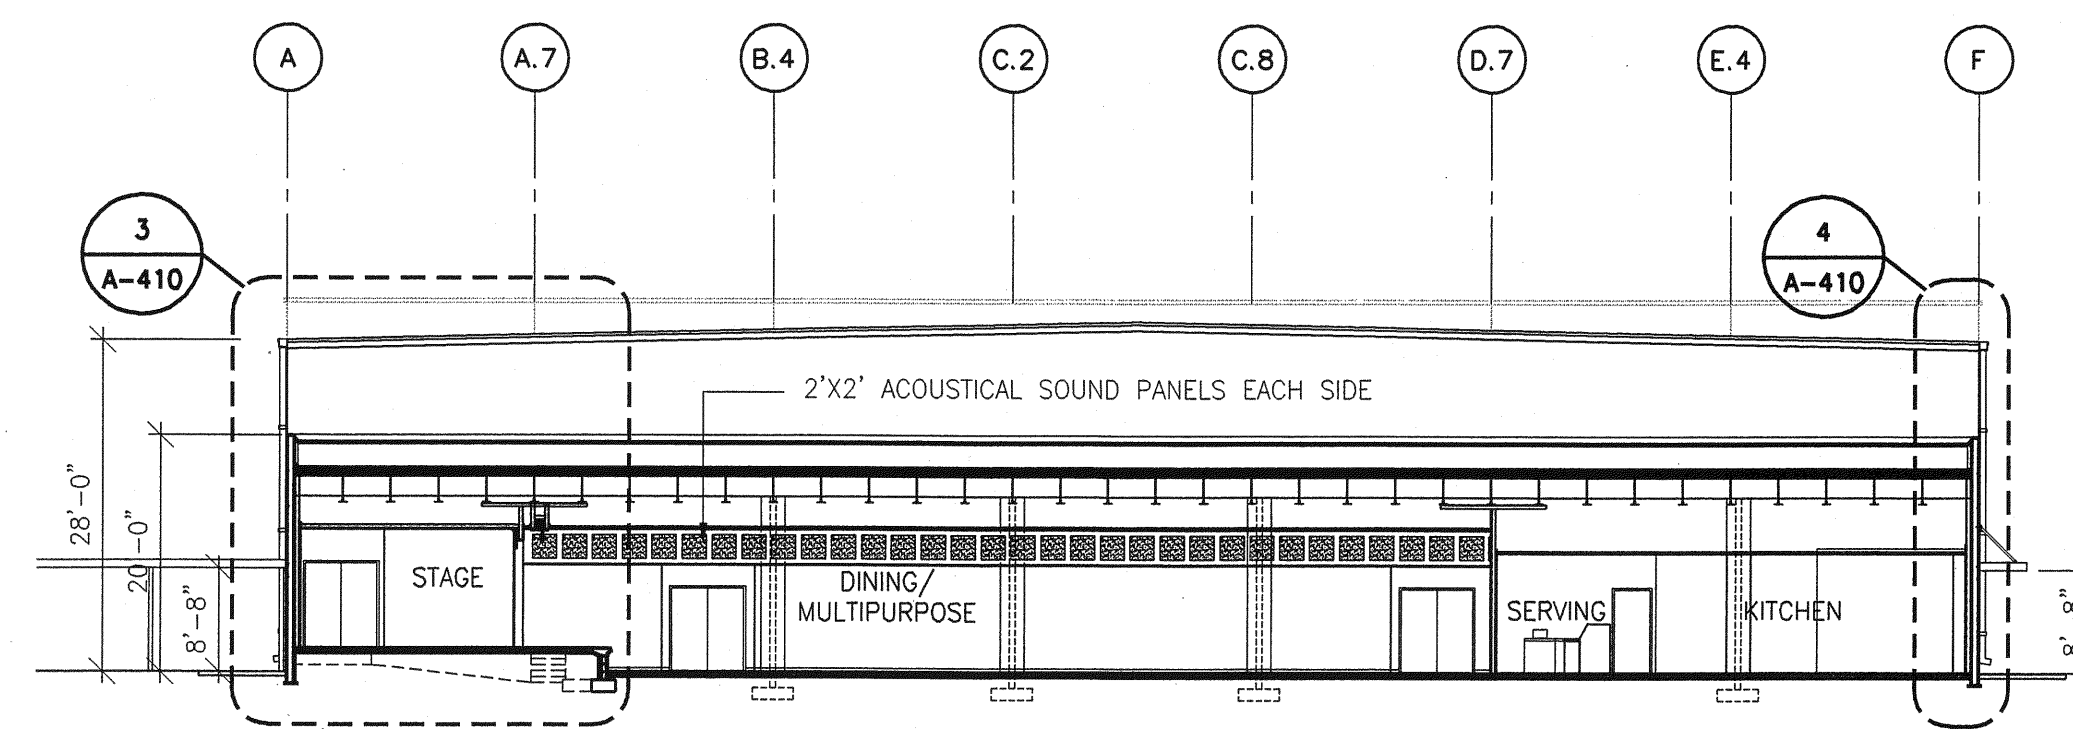

1/16"=1'-0" **3** TRANSVERSE BUILDING SECTION

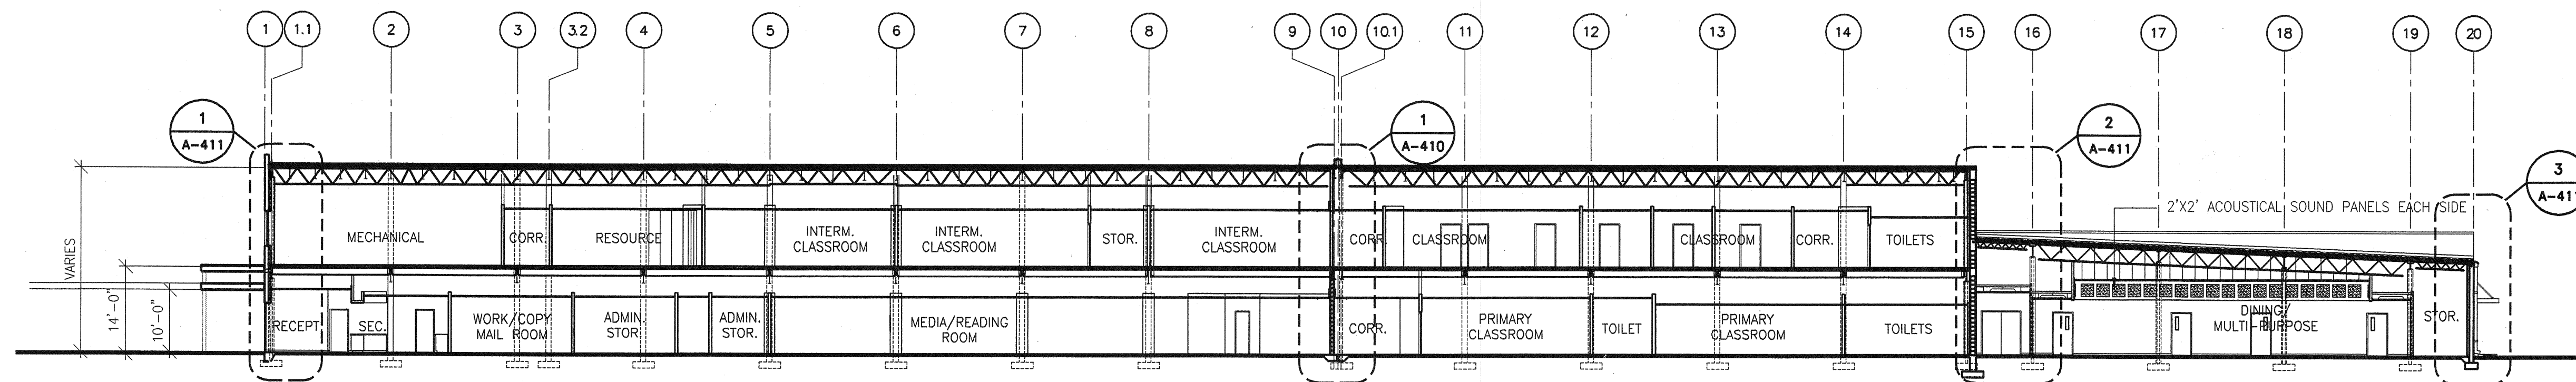

1/16"=1'-0" **1** LONGITUDINAL BUILDING SECTION



SHEET TITLE

BUILDING SECTIONS

SHEET NUMBER

A-400

**PHASE III
100% CONST. DOCUM'T**