




1/4"=1'-0" **2 STAIR No.1 PLAN AT 2ND. FLOOR**

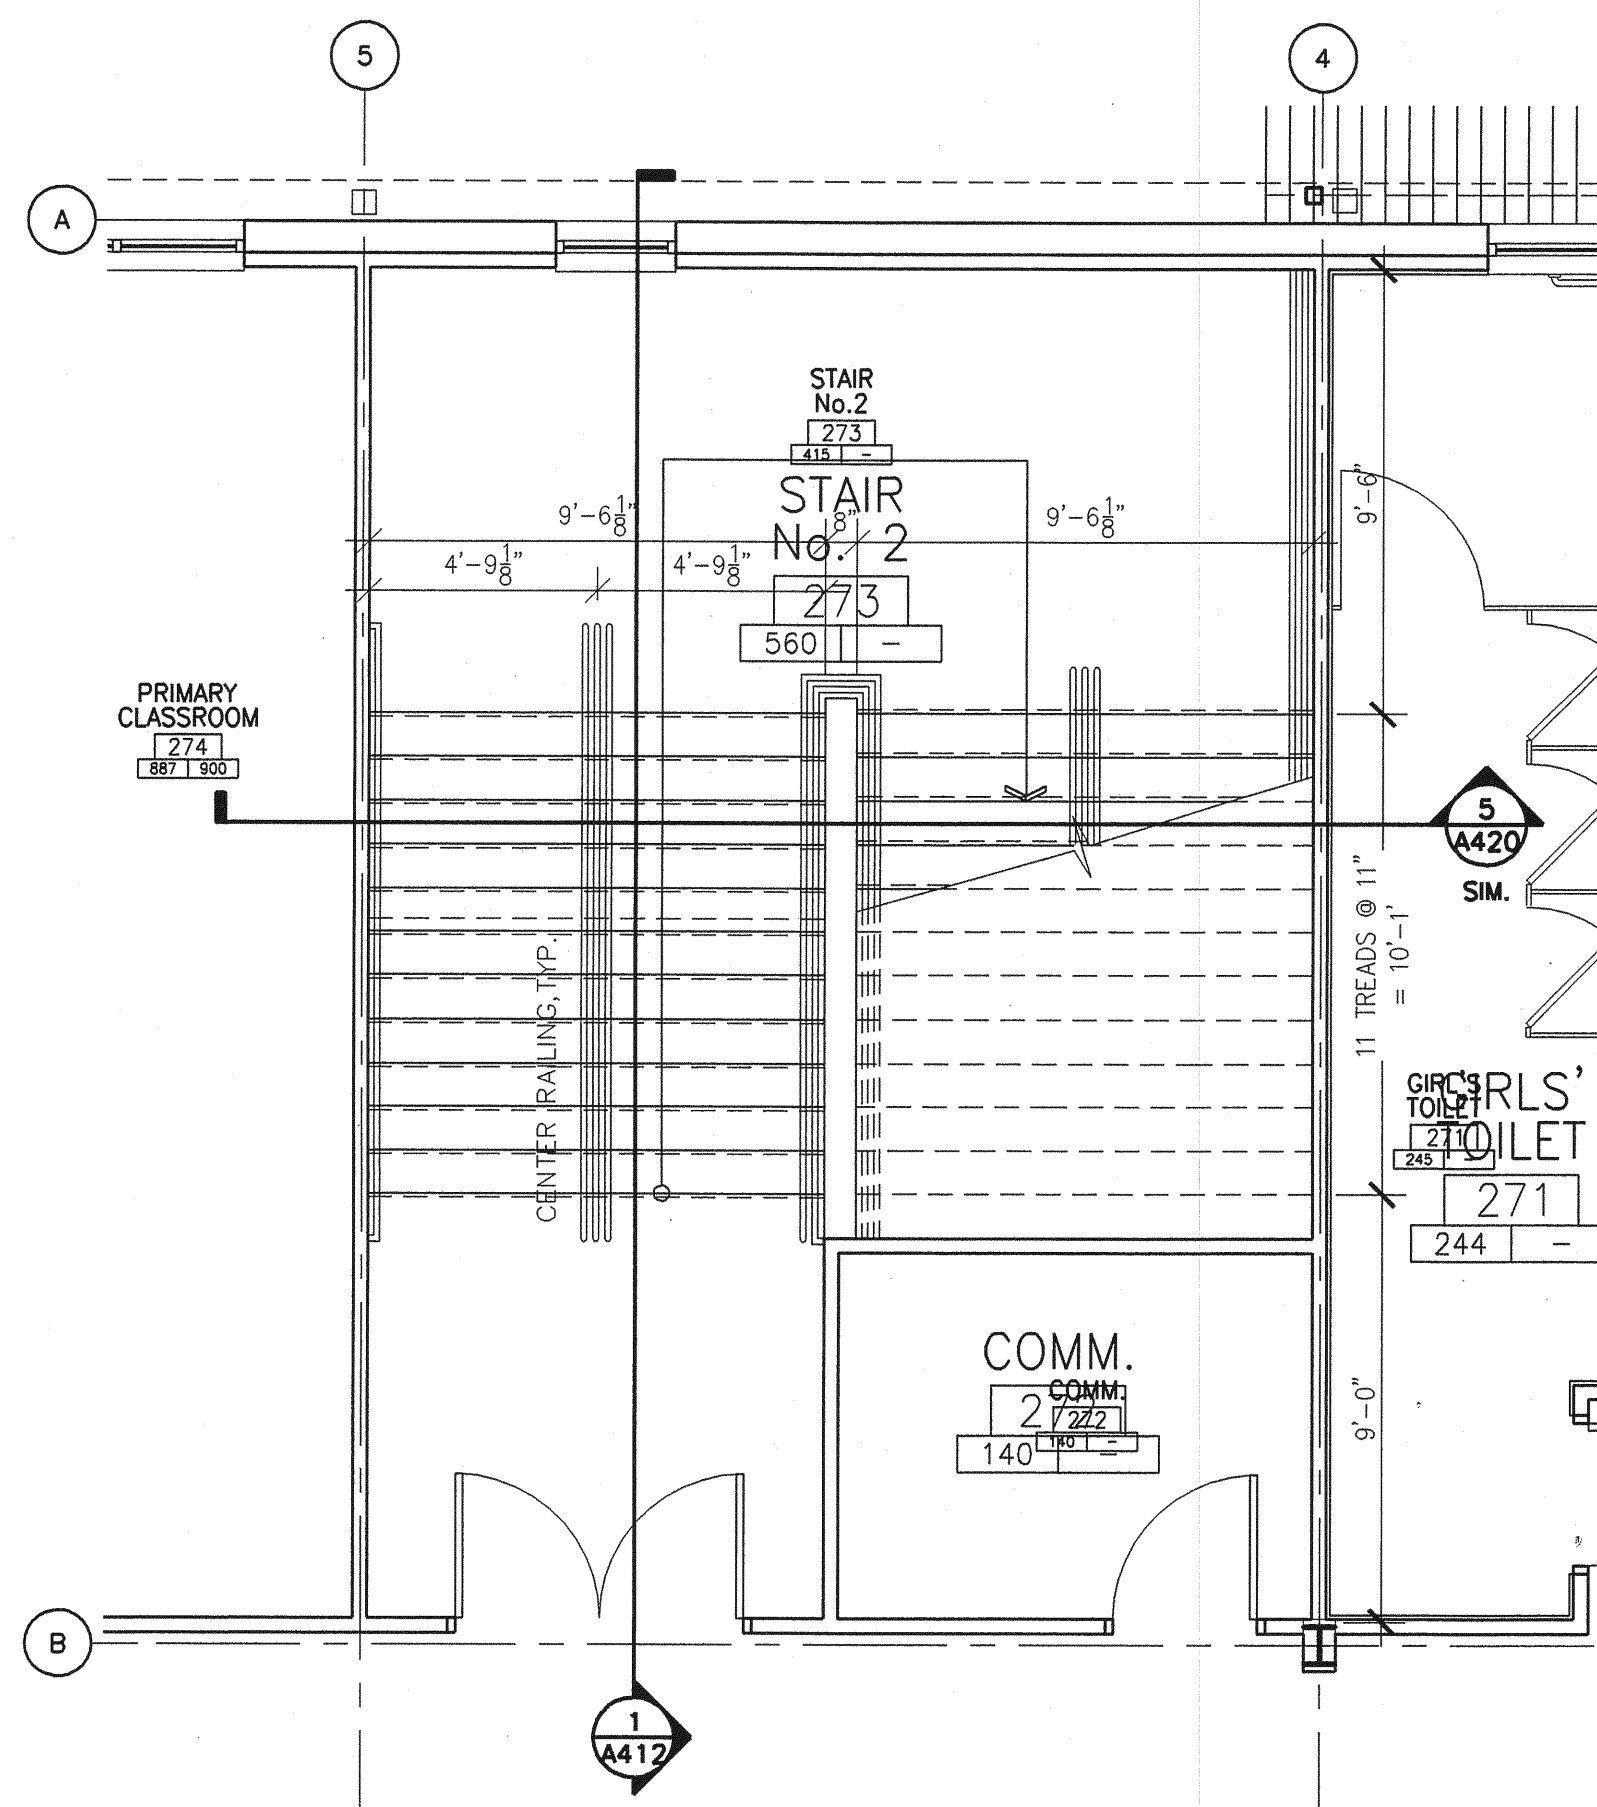


1/4"=1'-0" **4 STAIR No.2 PLAN AT 2ND. FLOOR**

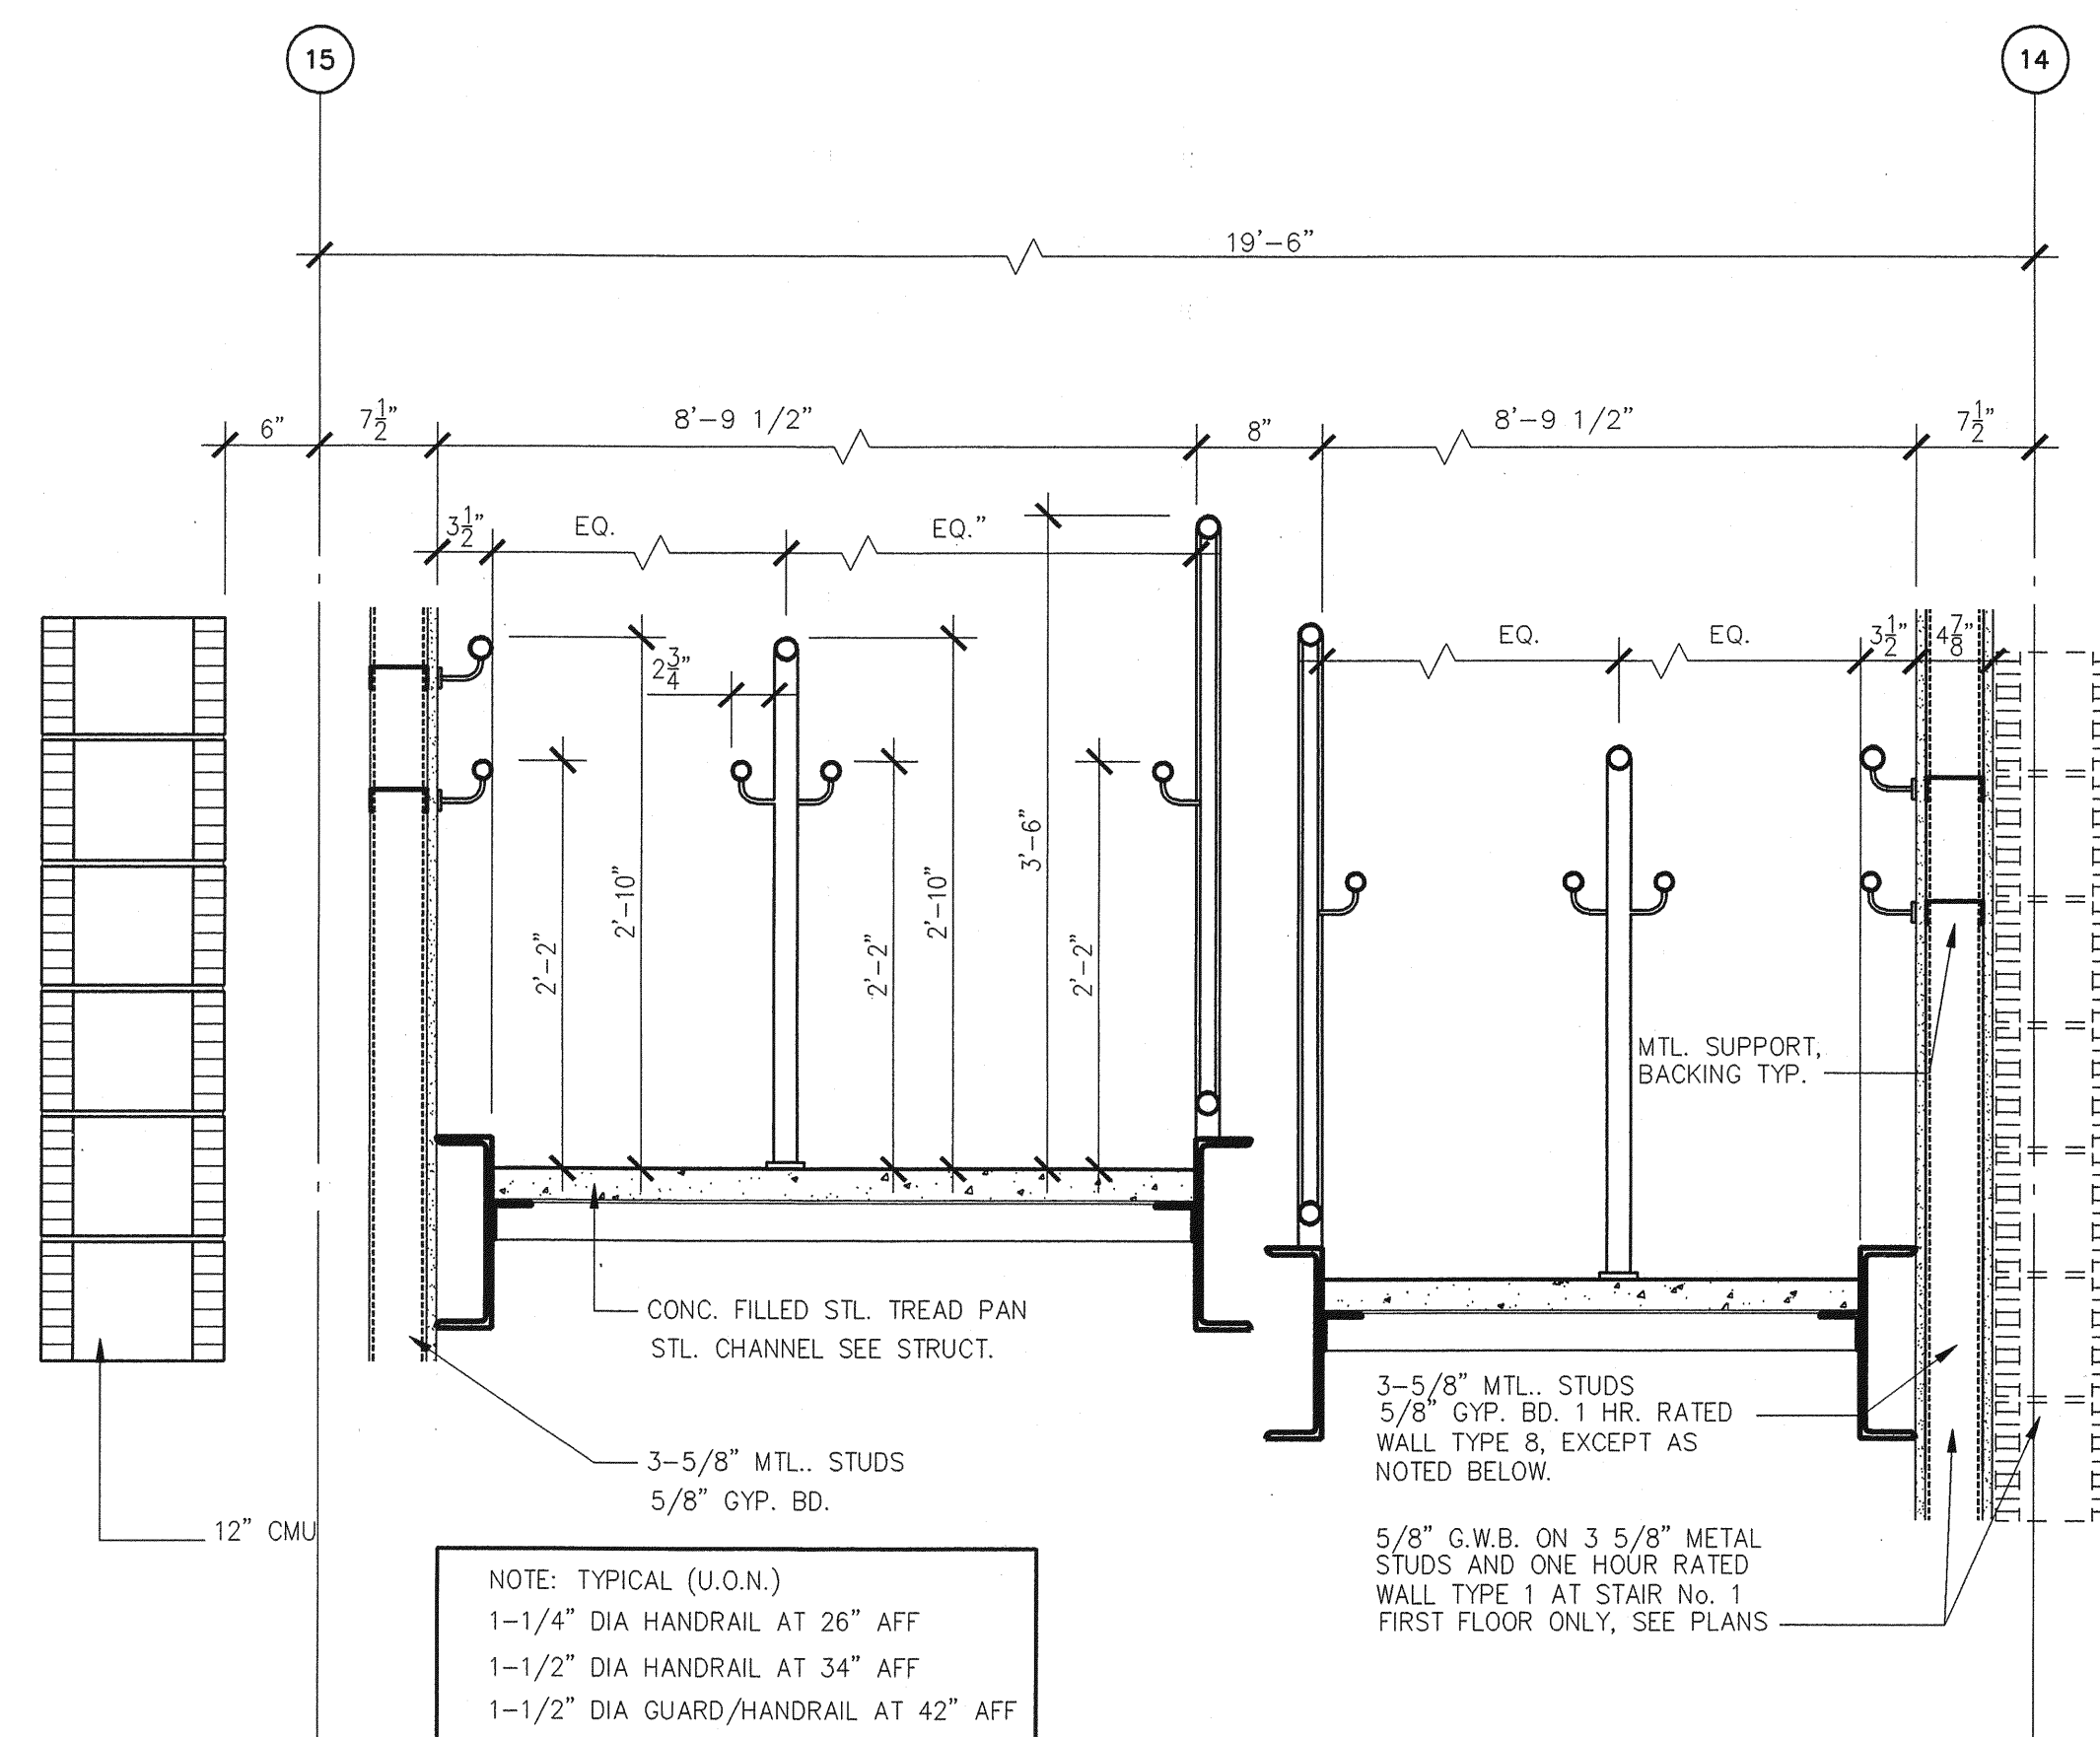


1/4"=1'-0" **5 SECTION THRU STAIR No.1 STAIR NO. 2 & 3 SIMILAR**

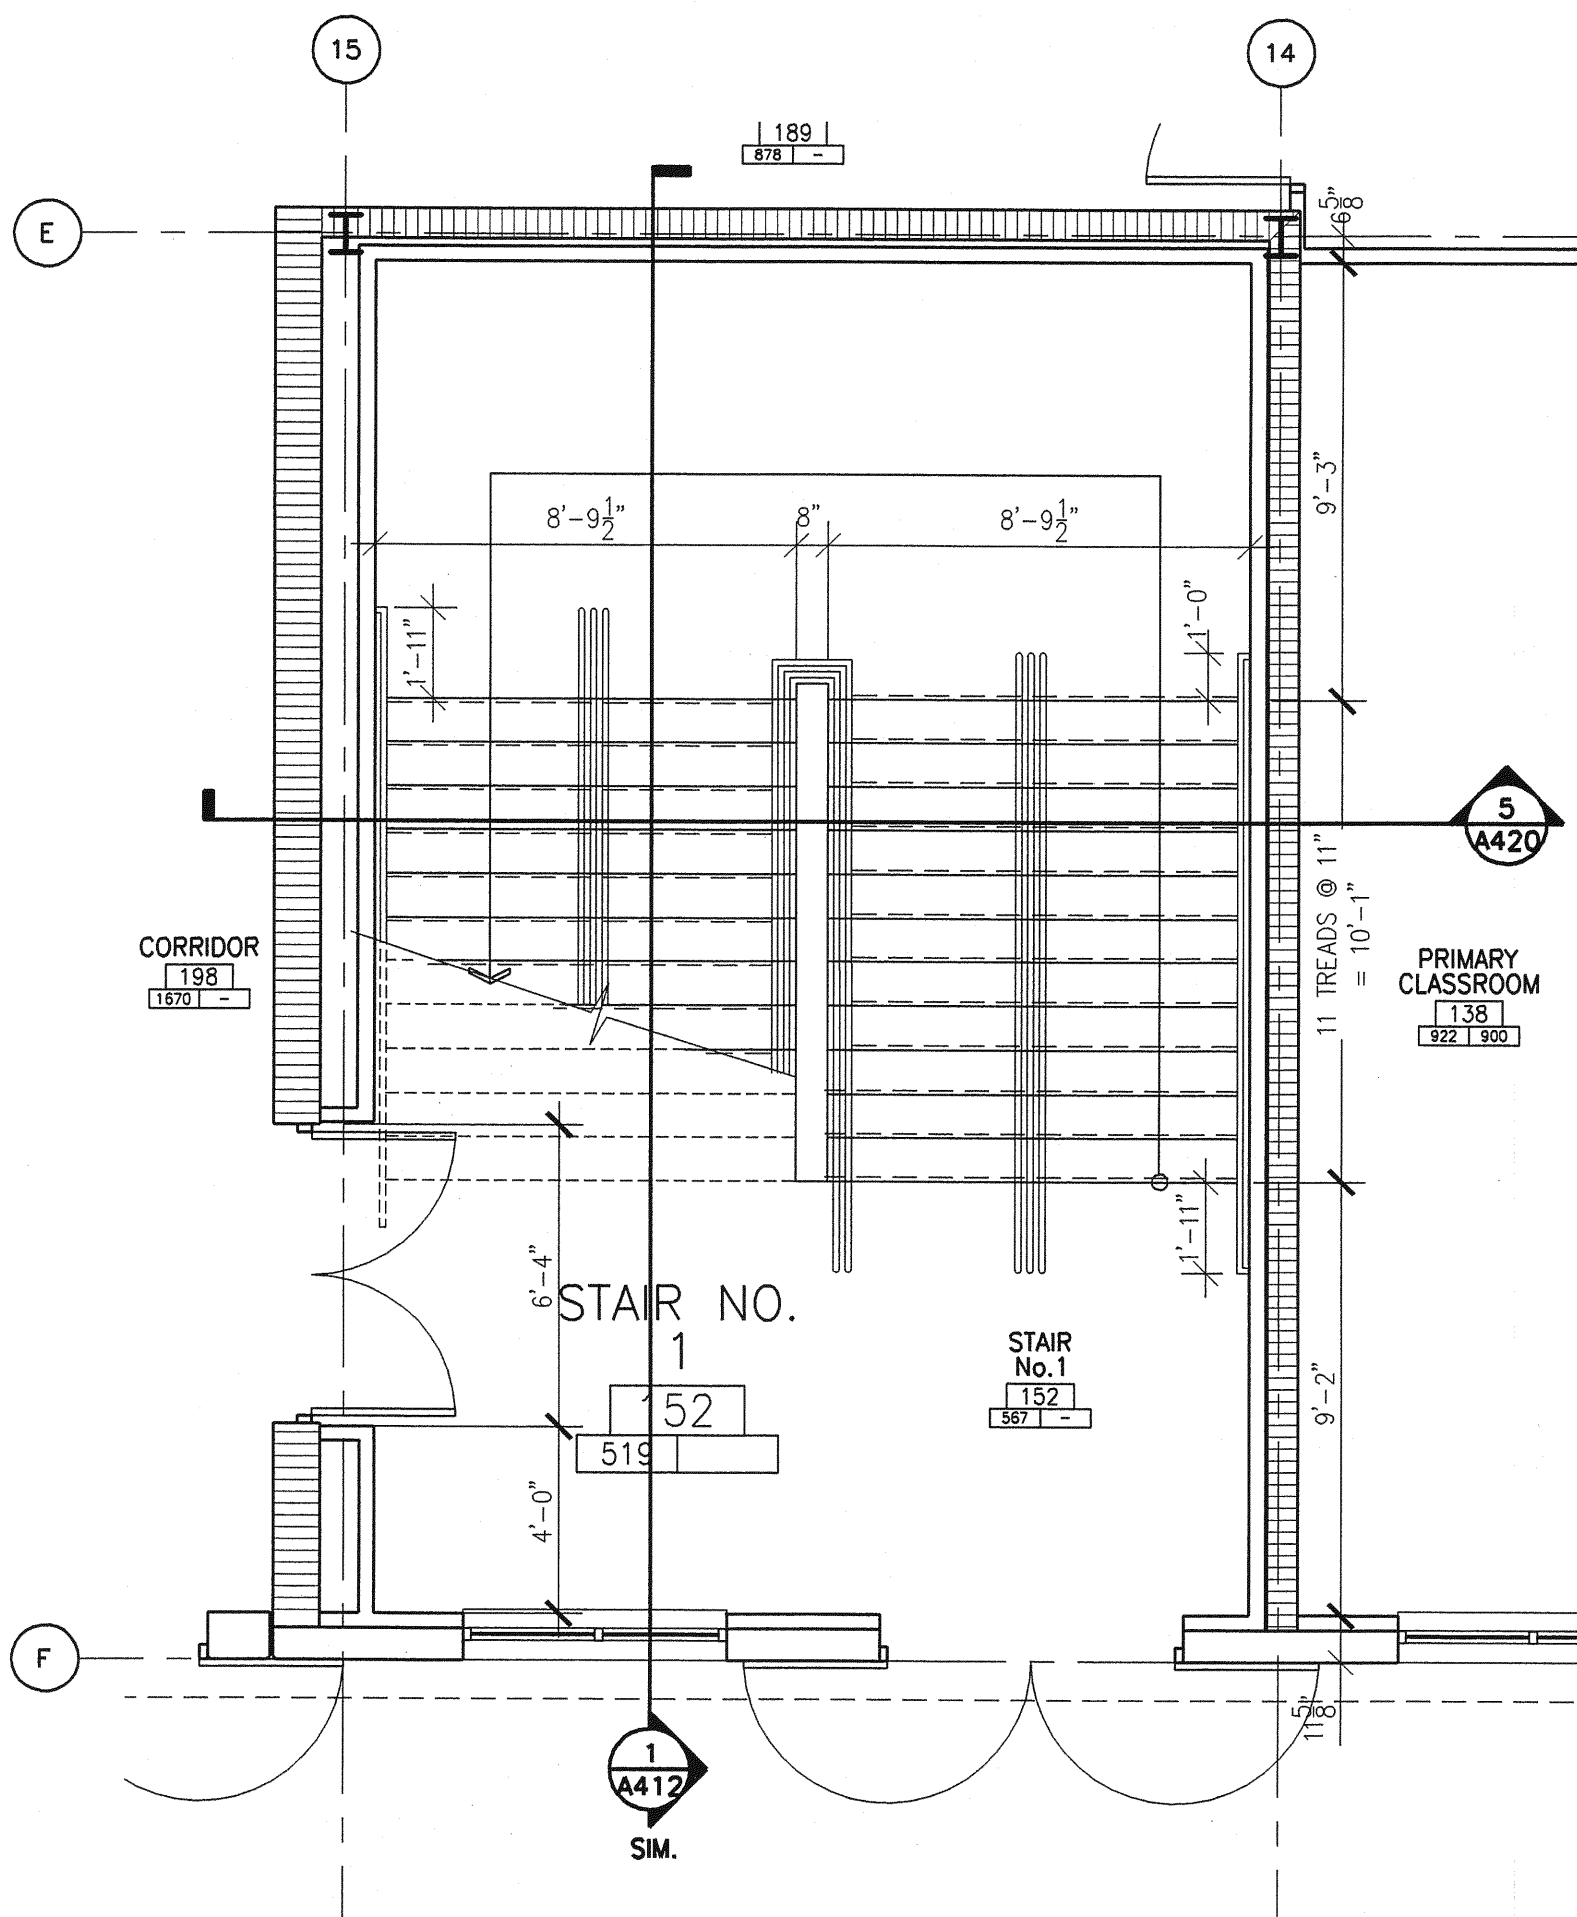


1/4"=1'-0" **1 STAIR No.1 PLAN AT 1ST. FLOOR**

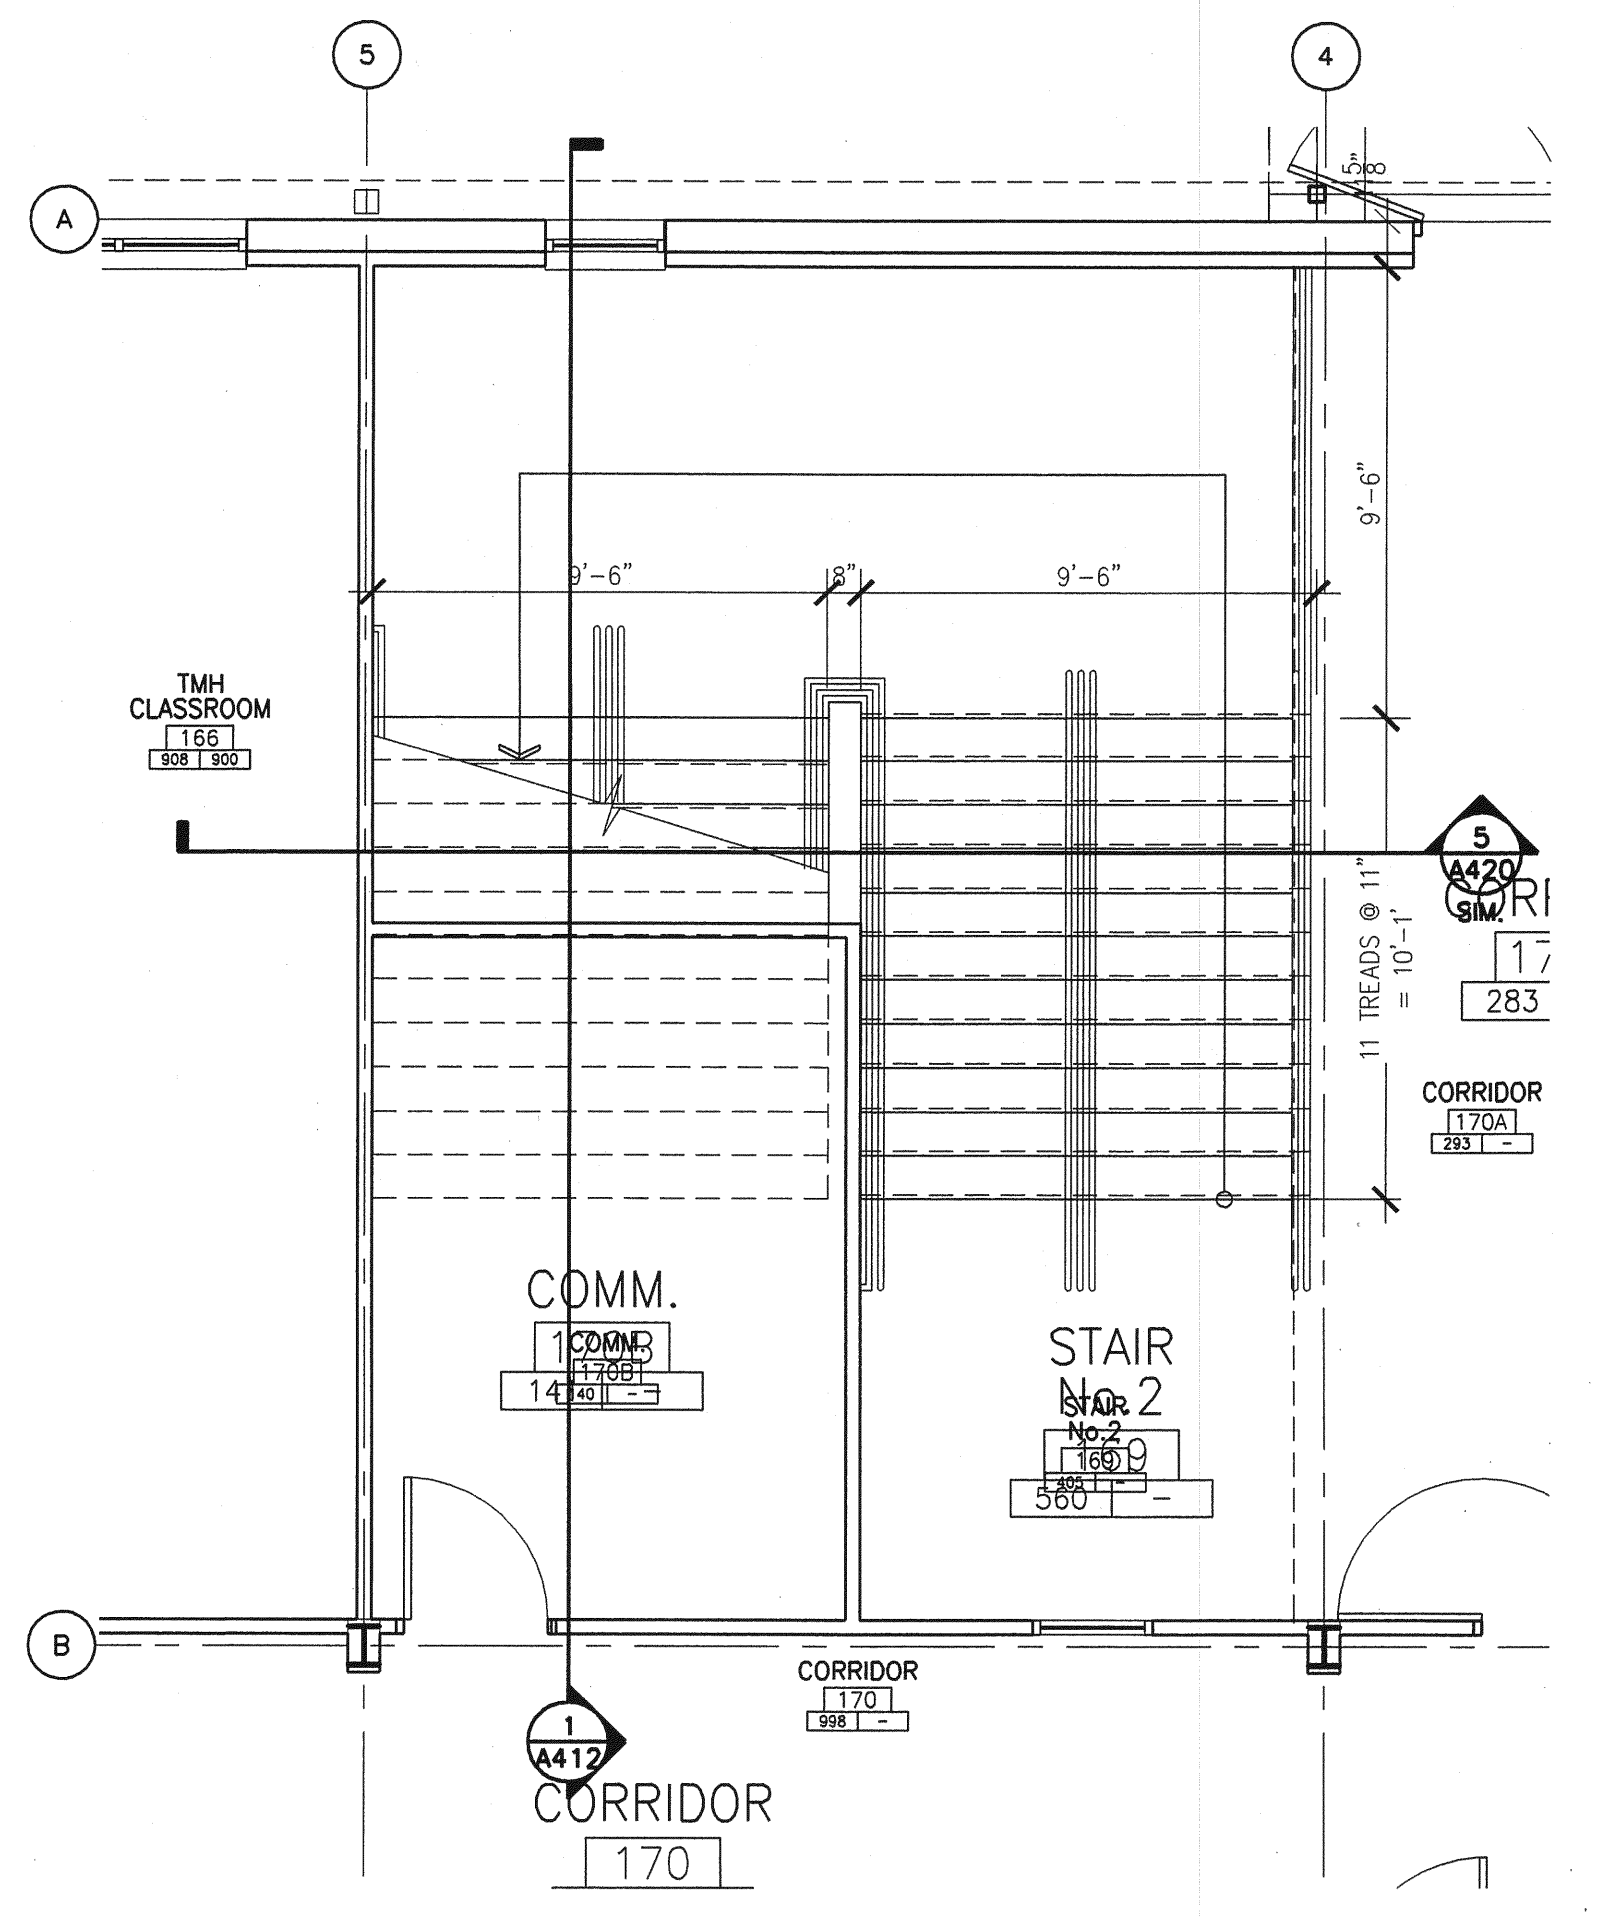

1/4"=1'-0" **3 STAIR No.2 PLAN AT 1ST. FLOOR**

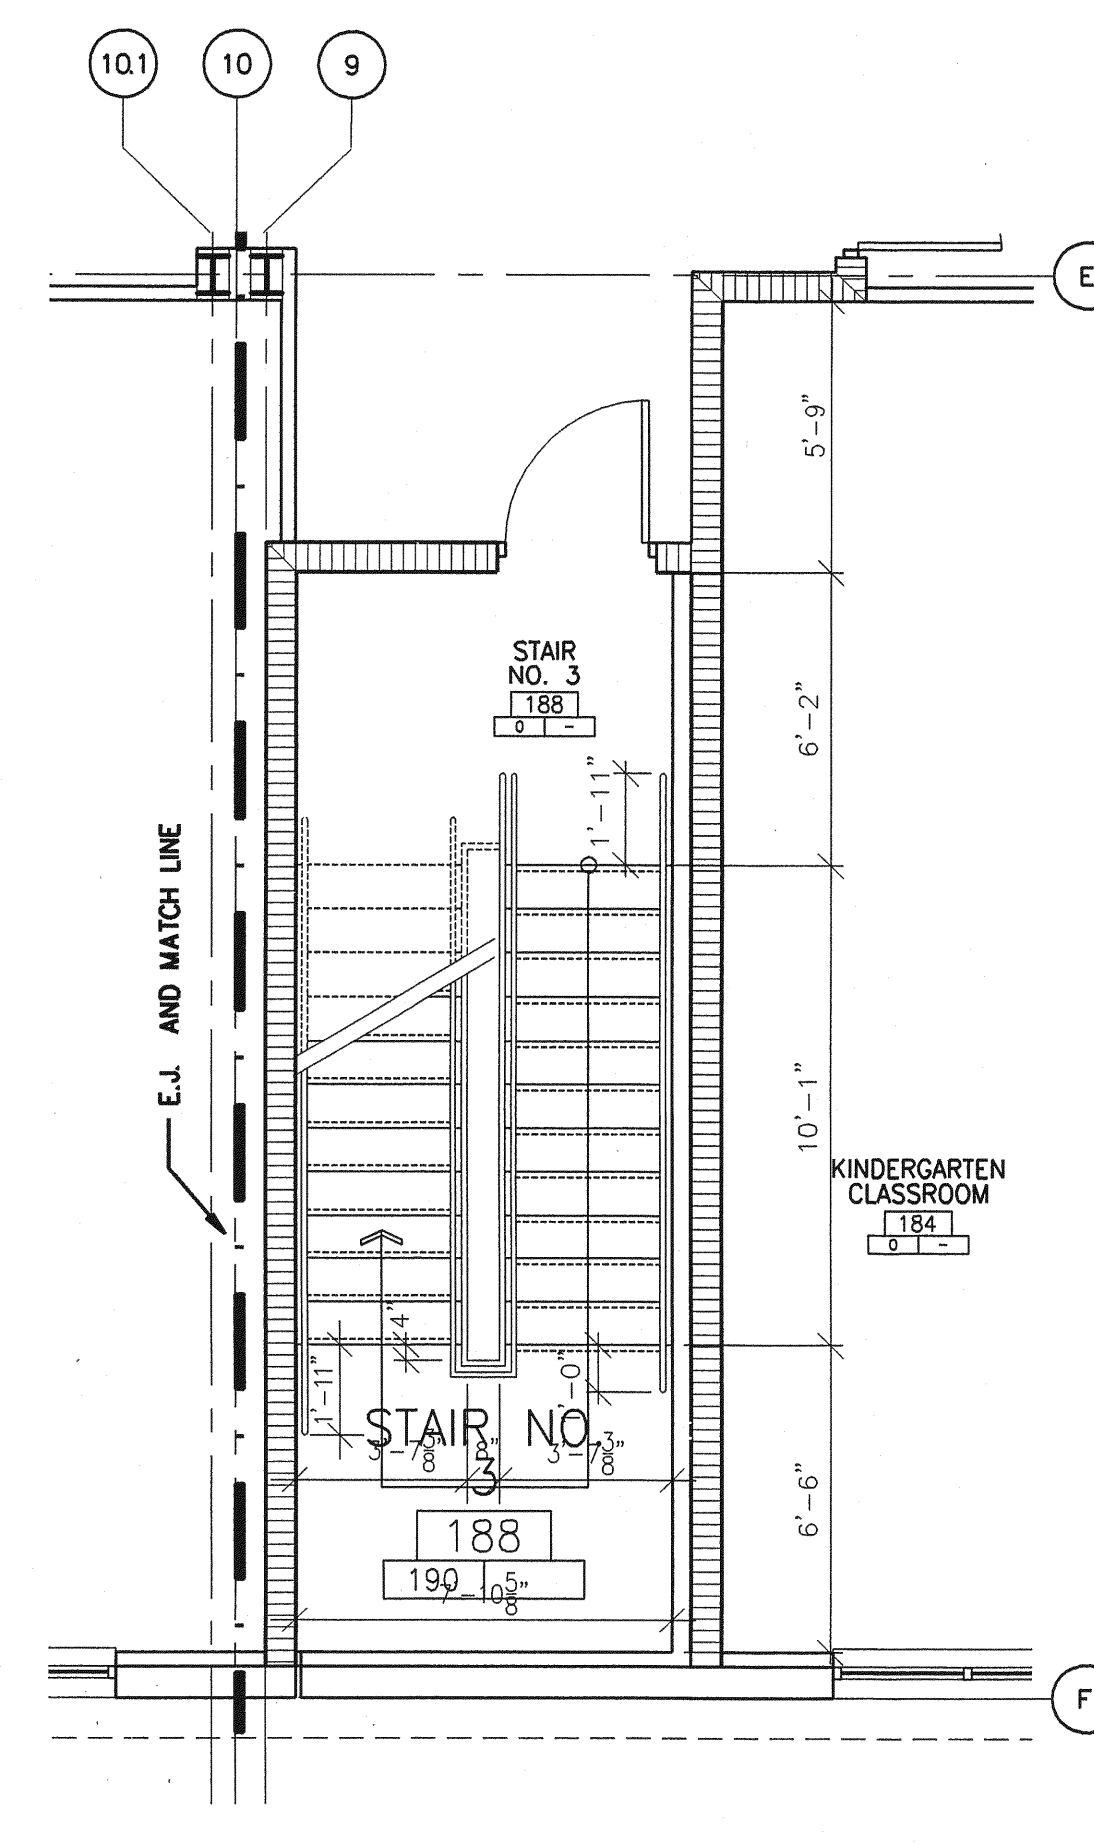

1/4"=1'-0" **6 STAIR No.3 PLAN AT 1ST. FLOOR**

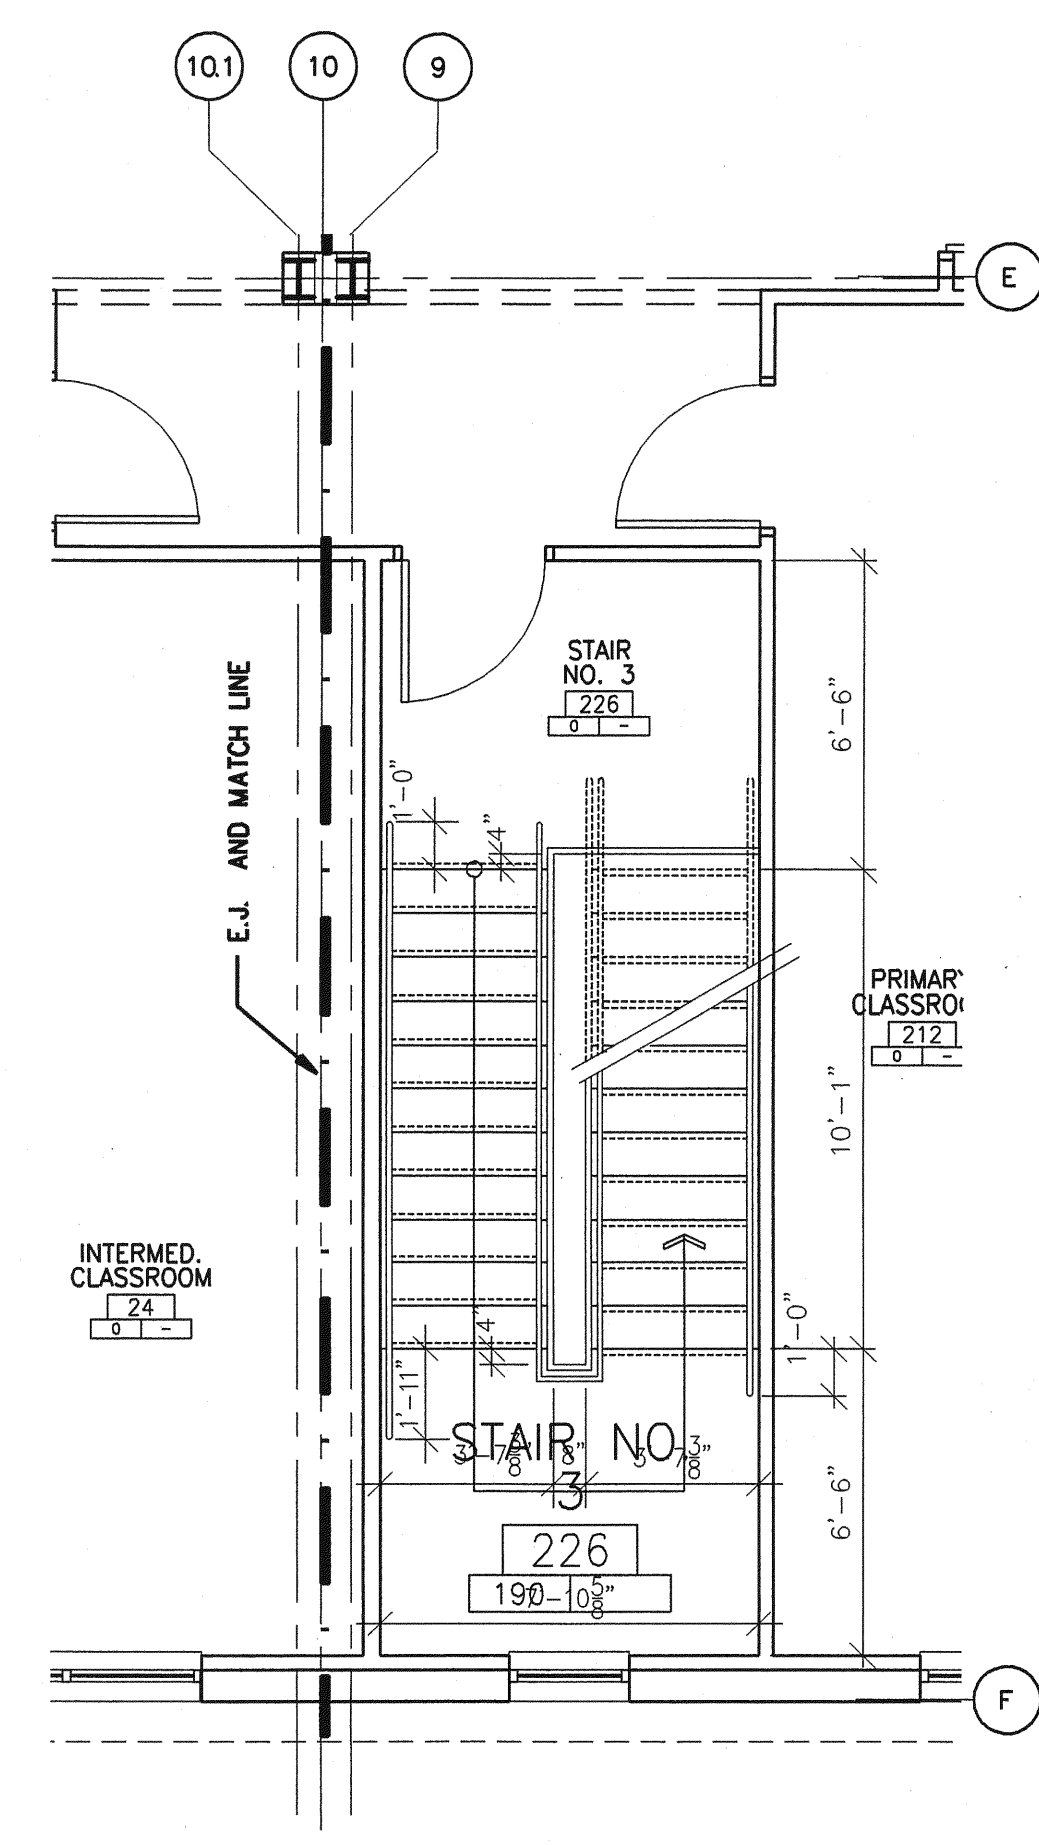

1/4"=1'-0" **7 STAIR No.3 PLAN AT 2 ND. FLOOR**



SHEET TITLE

STAIR PLANS, SECTIONS AND DETAILS

SHEET NUMBER

A-420

OF

PHASE III 100% CONST. DOCUMENT